


**LIBINGEN**  
SITUATION 1:500

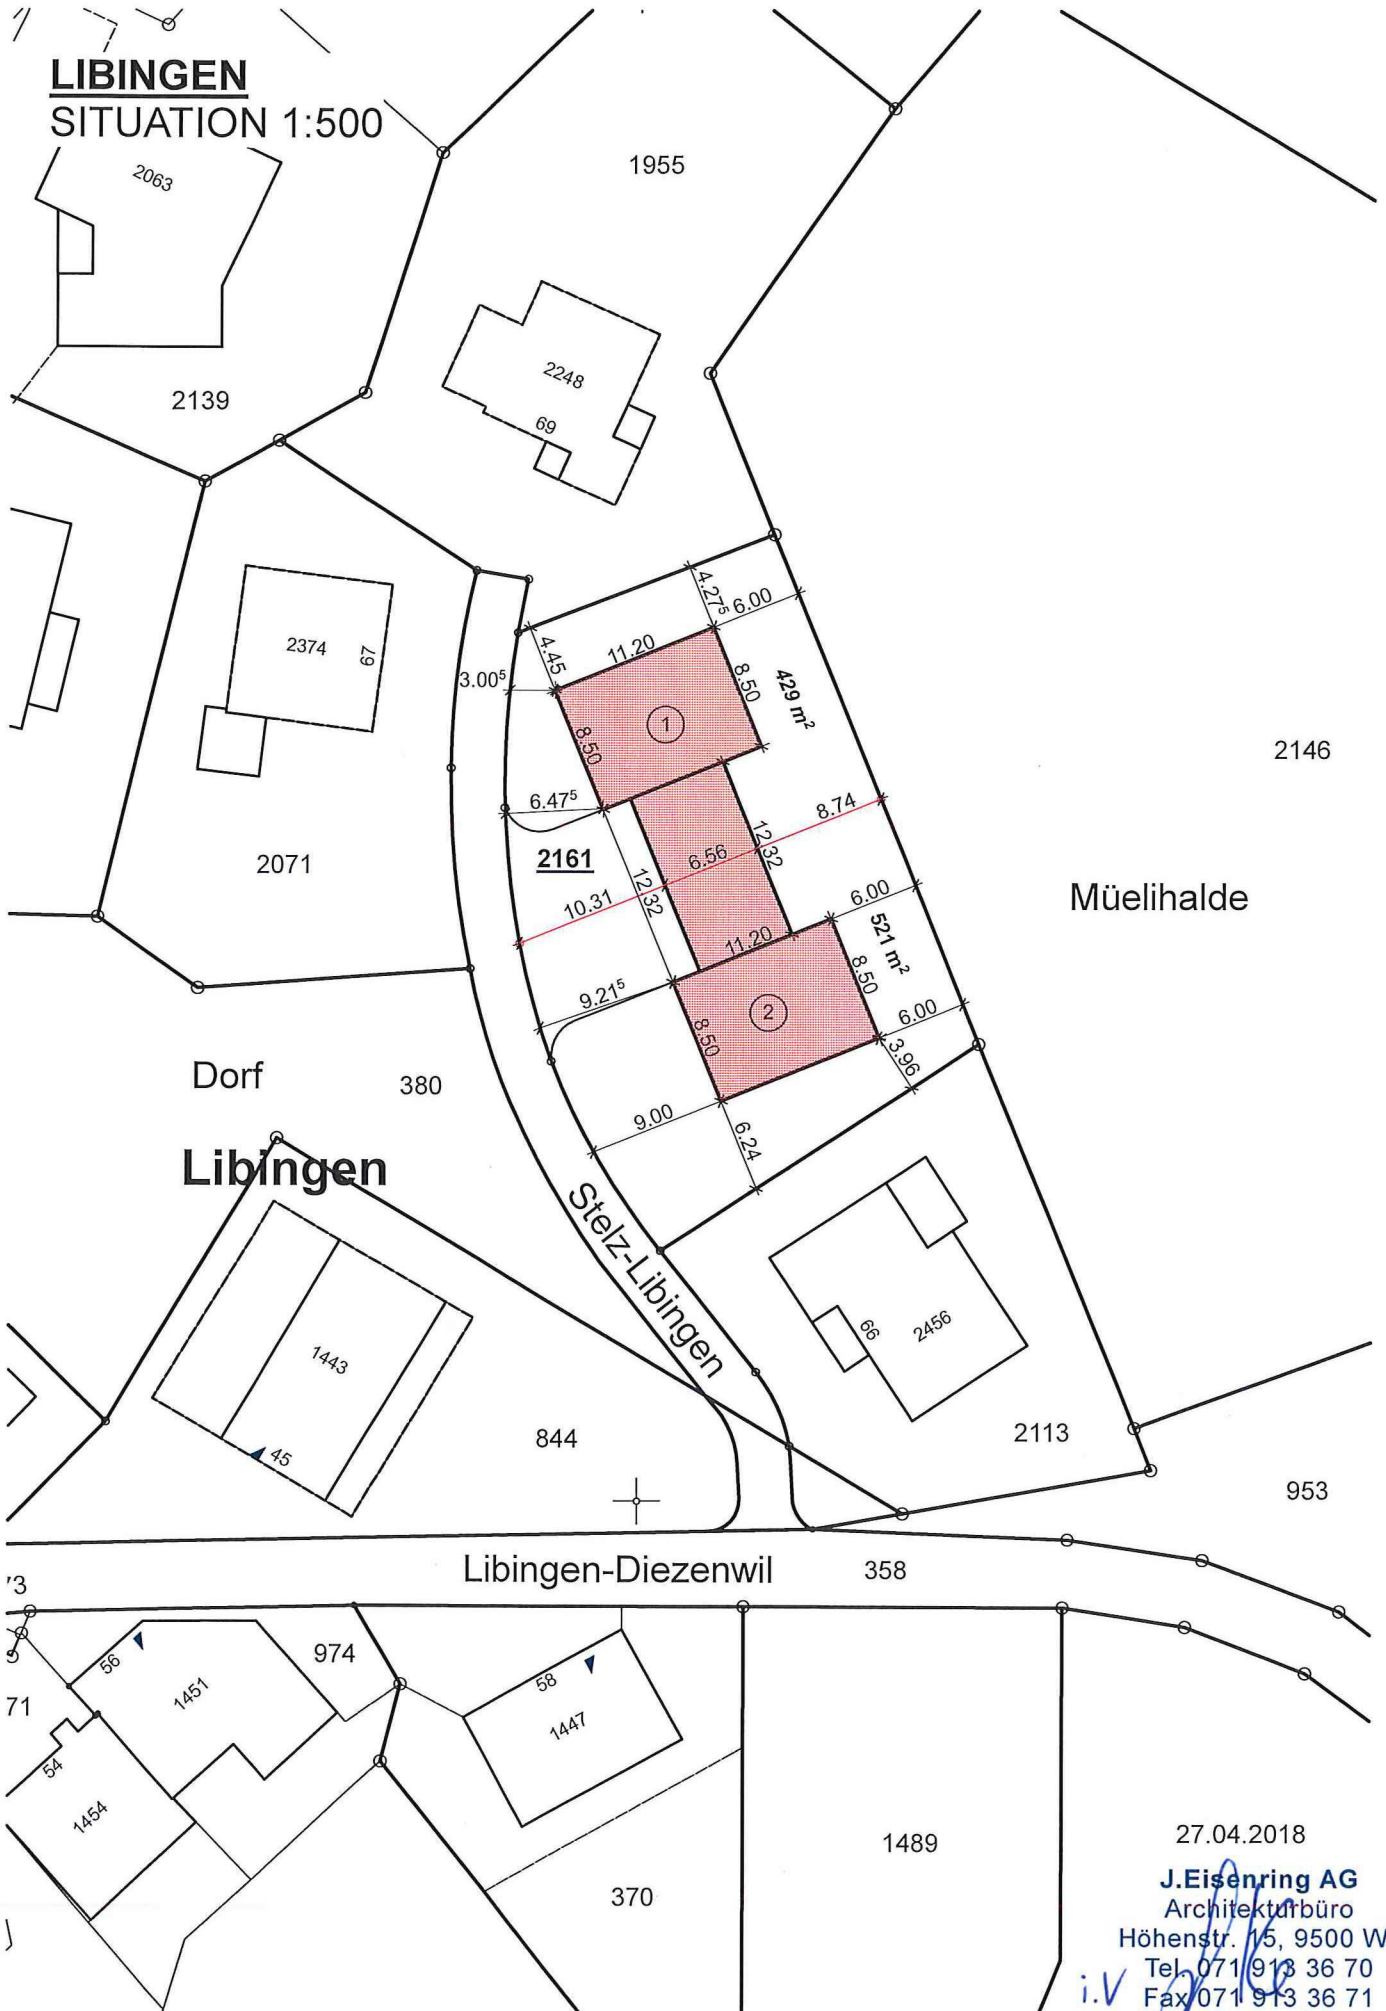

27.04.2018

**J. Eisenring AG**  
Architekturbüro  
Höhenstr. 15, 9500 Wil  
Tel. 071 913 36 70  
Fax 071 913 36 71

i.v.

02. Mai 2018